

59


PIN. 21003-0321(LT)

739

LOT 57

PIN. 21003-0318(LT)

REGISTERED

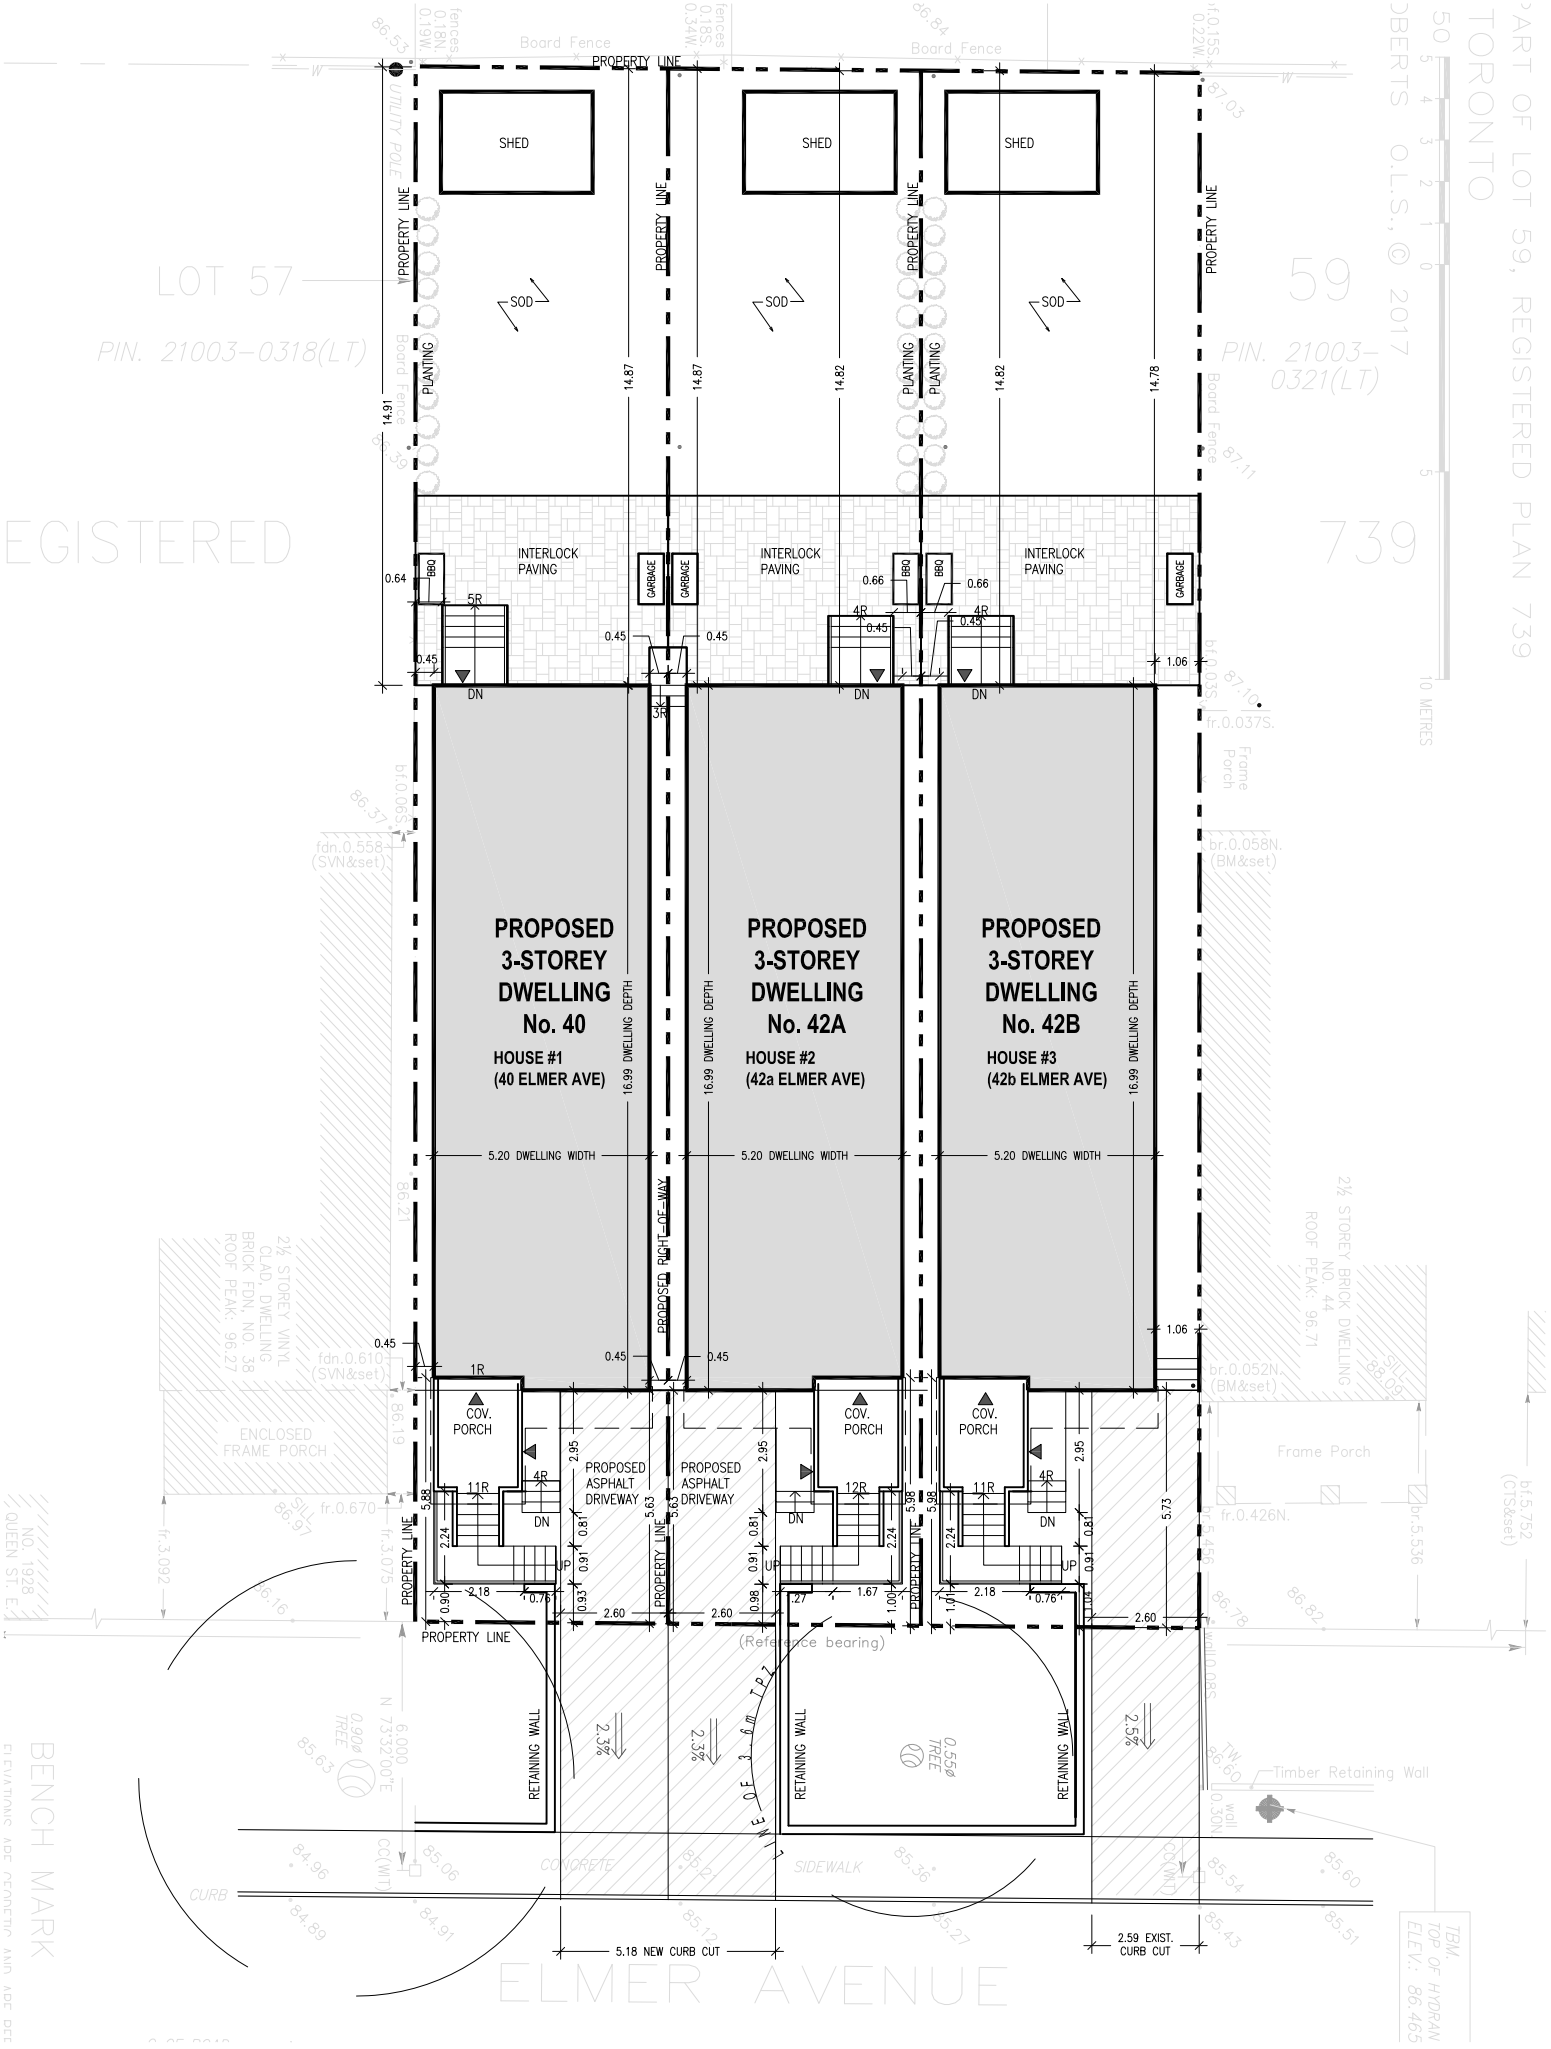

PROPOSED 3-STORY DWELLING No. 40
HOUSE #1
(40 ELMER AVE)

PROPOSED 3-STORY DWELLING No. 42A
HOUSE #2
(42a ELMER AVE)

PROPOSED 3-STORY DWELLING No. 42B
HOUSE #3
(42b ELMER AVE)

ELMER AVENUE

BENCH MARK

ELEVATIONS ARE PERMITTING AND ARE NOT TO BE USED FOR CONSTRUCTION

TM
TOP OF HYDRAN
ELEV.: 86.465